


UNIT A: Two bedr Unit
East Elevation
SCALE 1 :100



UNIT A : Two Bedroom Unit
Floor Plan : 139 sqm
: deck/patio 45 sqm
: driveway 40 sqm
SCALE 1 :100

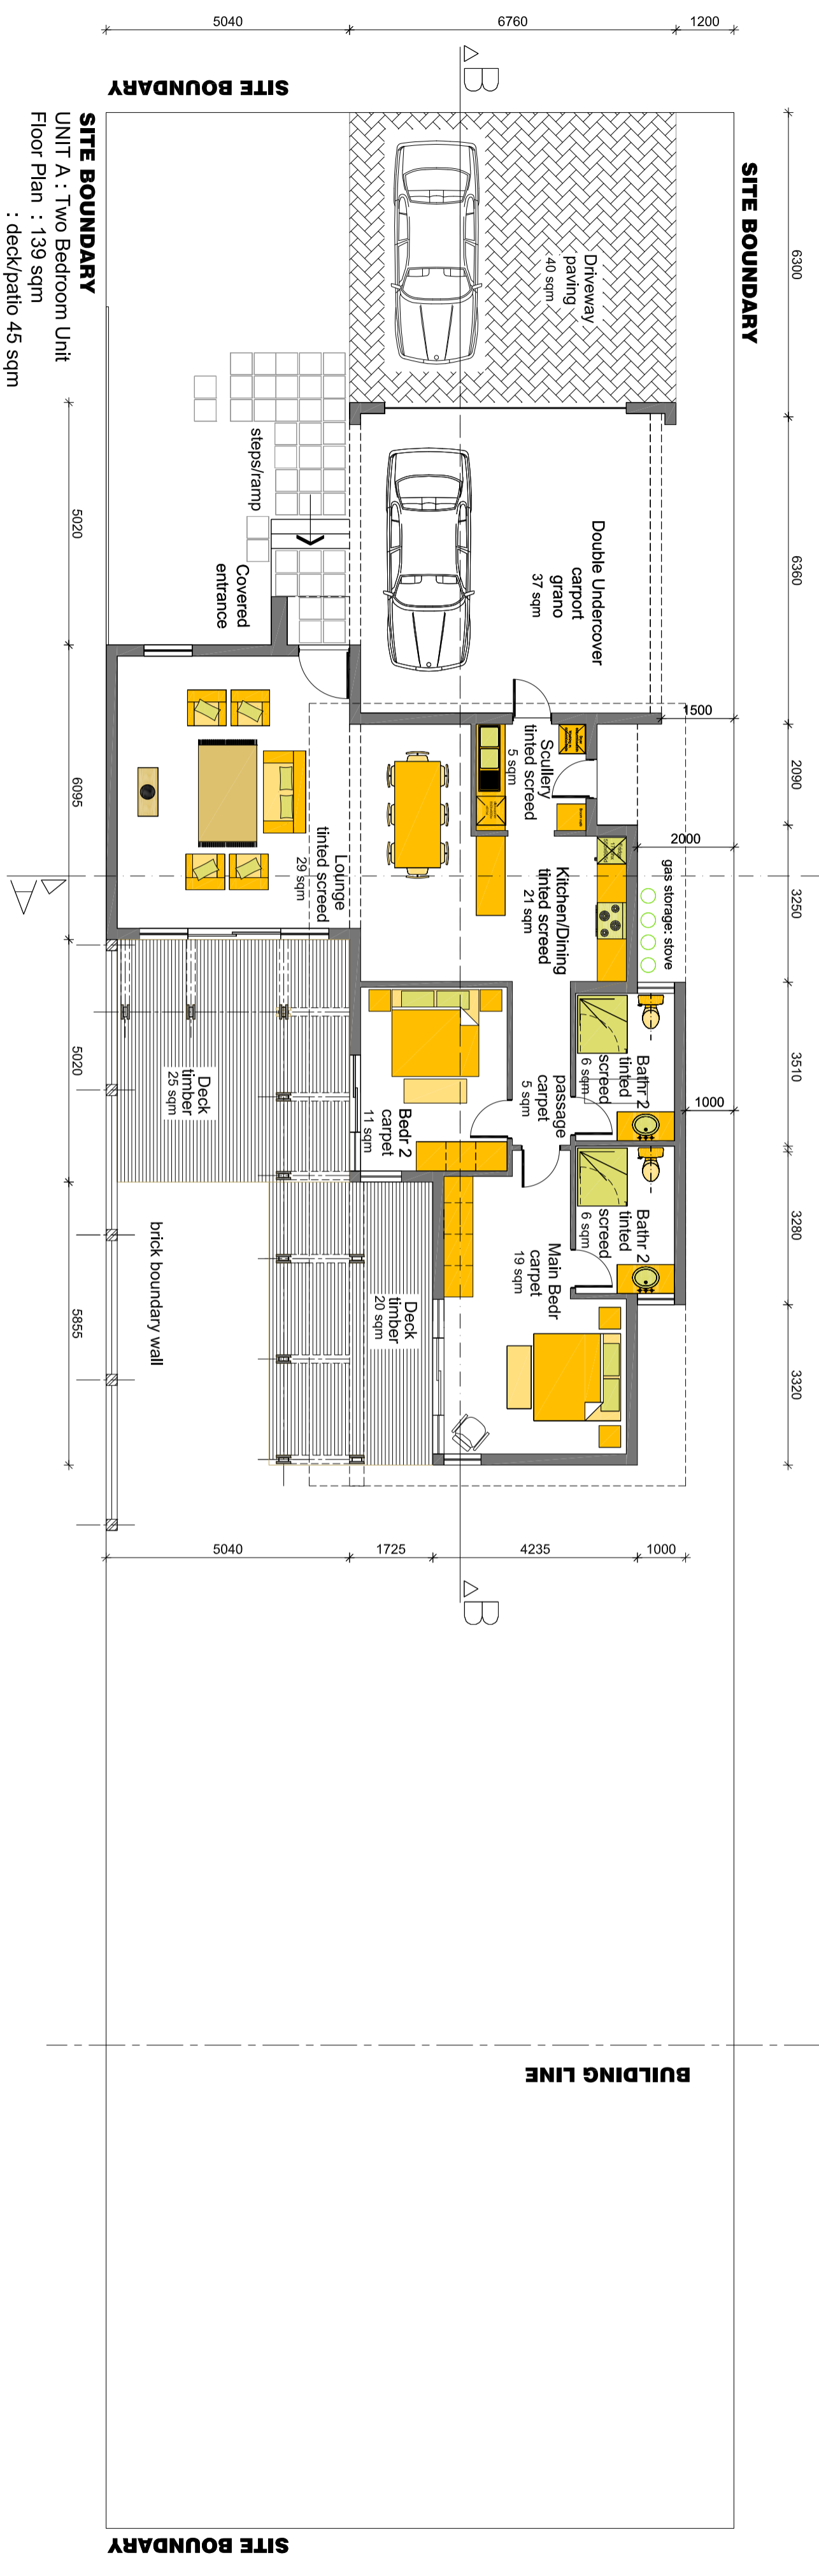

elements

ARCHITECTURE



windspour
estate